


PROGRESS PRINT
DATE: 9/1/2015 4:20:24 PM
NOT FOR CONSTRUCTION

ISSUE DATE	
DATE	DESCRIPTION
07/13/10	
REVISIONS	
DATE	DESCRIPTION

FOR ALL ABBREVIATIONS, SYMBOL LEGENDS, AND GENERAL NOTES SEE SHEET R0.01

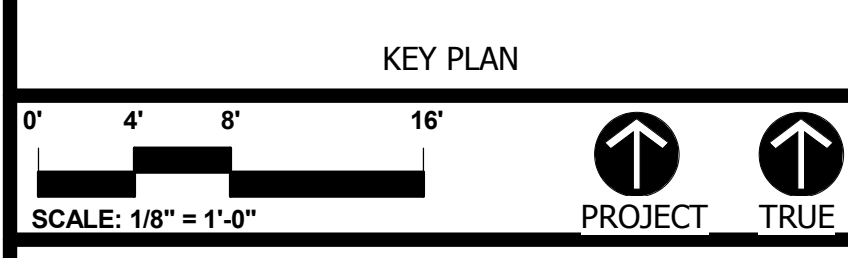


MIDDLEBOROUGH POLICE

PROJECT ADDRESS

PROJECT NO.: ##### DRAWN BY: Author

MAIN LEVEL FLOOR PLAN

DRAWING NO.: **A1.01**

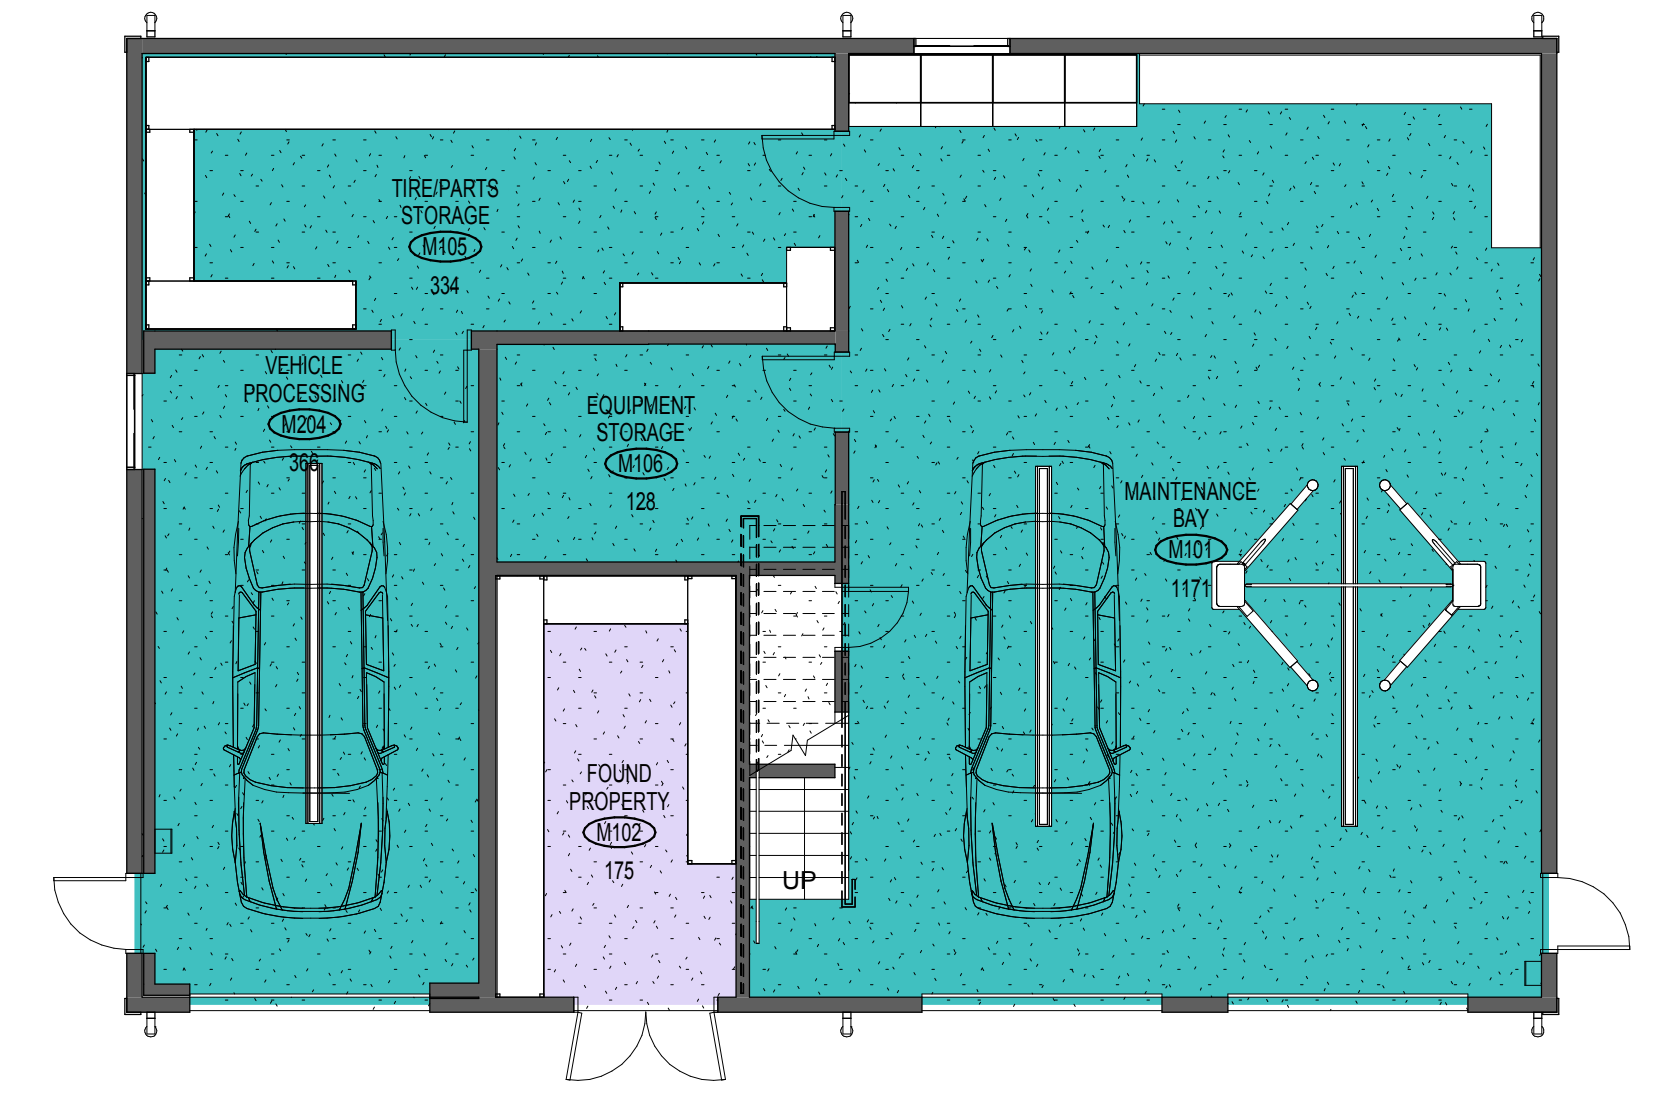

2 MAIN LEVEL - AUXILIARY BUILDING
1/8" = 1'-0"

- COLOR LEGEND**
- PUBLIC/ SHARED
 - CIRCULATION
 - BUILDING SUPPORT
 - ADMINISTRATION
 - PRISONER & EVIDENCE PROCESSING/DETENTION
 - OPERATIONS
 - STAFF SUPPORT
 - DISPATCH



1 MAIN LEVEL - MAIN BUILDING
1/8" = 1'-0"